
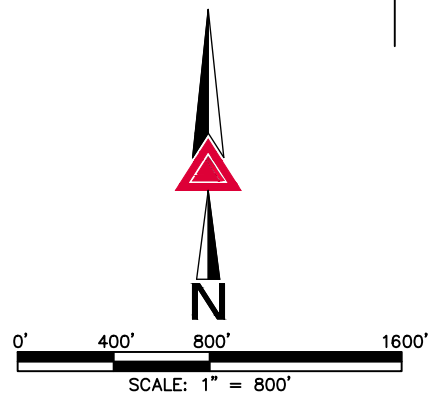
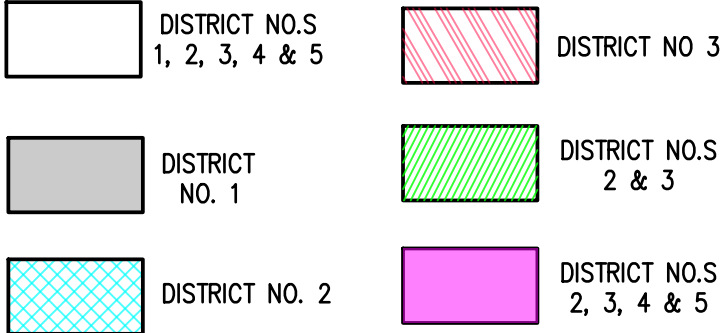


# ERIE HIGHLANDS METRO. DISTRICT MAP

## TOWN OF ERIE, WELD COUNTY, COLORADO

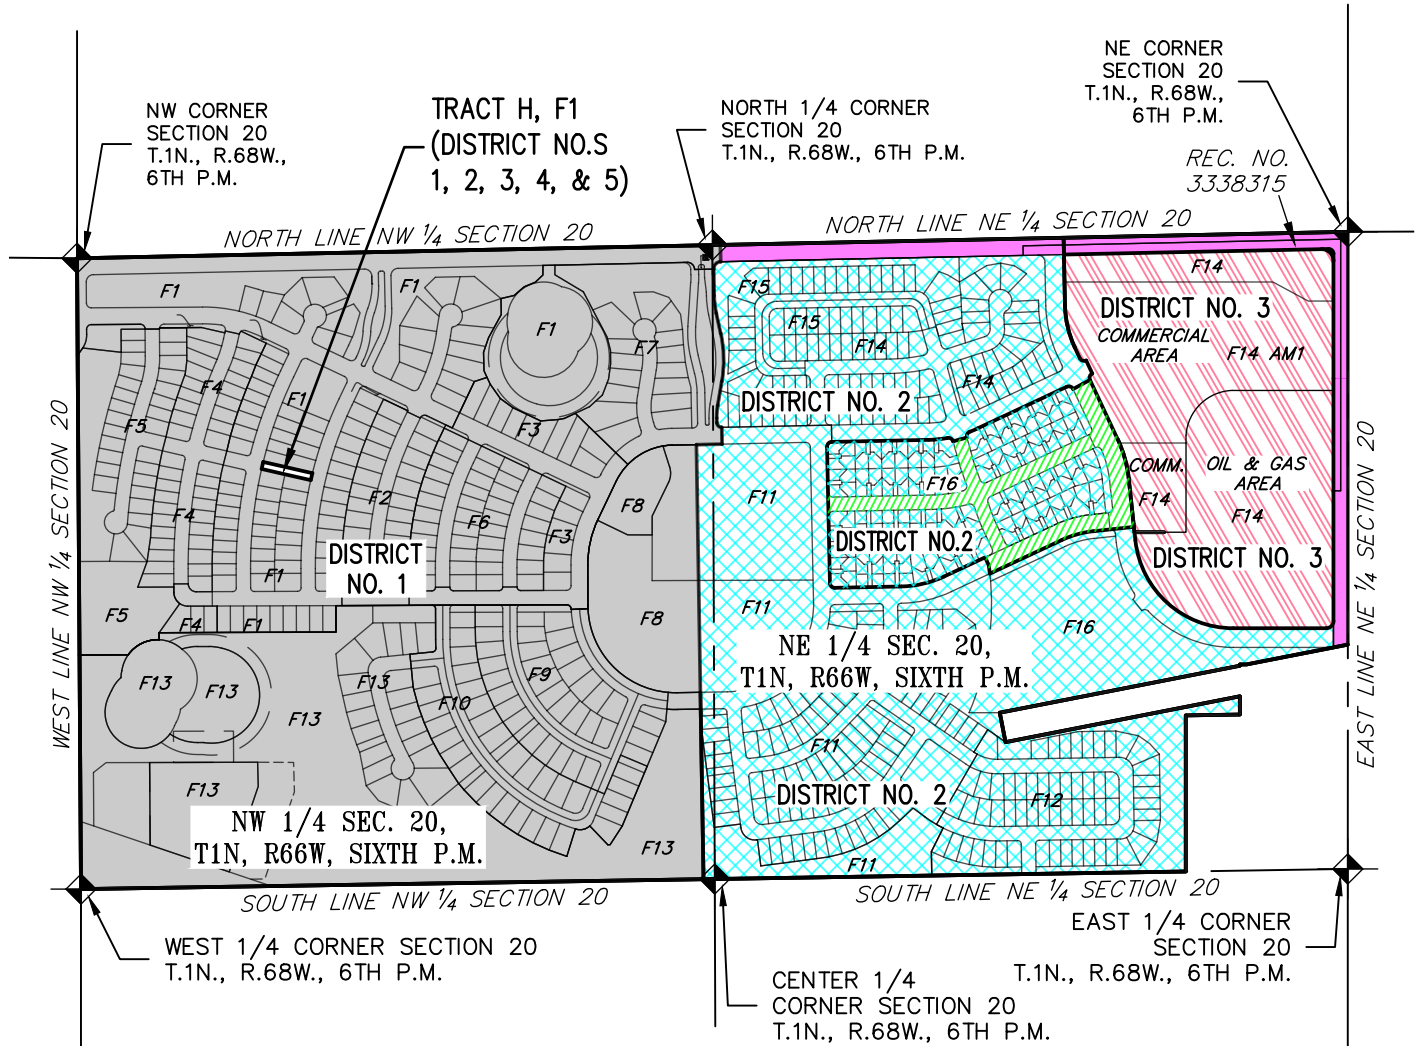

PATH: v:\19318-25\DWG  
 DWG NAME: OVERALL DISTRICT MAP (2022)  
 DWG: TP      CHK: DSB  
 DATE: 2022/06/21  
 SCALE: 1" = 800'


**AZTEC**  
 CONSULTANTS, INC.

300 East Mineral Ave,  
 Suite 1  
 Littleton, Colorado 80122  
 Phone: (303)713-1898  
 Fax: (303)713-1897  
[www.aztecconsultants.com](http://www.aztecconsultants.com)

**METRO DISTRICT MAP (2022)**  
 ERIE HIGHLANDS  
 TOWN OF ERIE, COUNTY OF WELD, CO  
 JOB NUMBER 19318-25      1 OF 1 SHEETS